



INTERIOR ELEVATION A
SCALE: 1/2" = 1'-0"

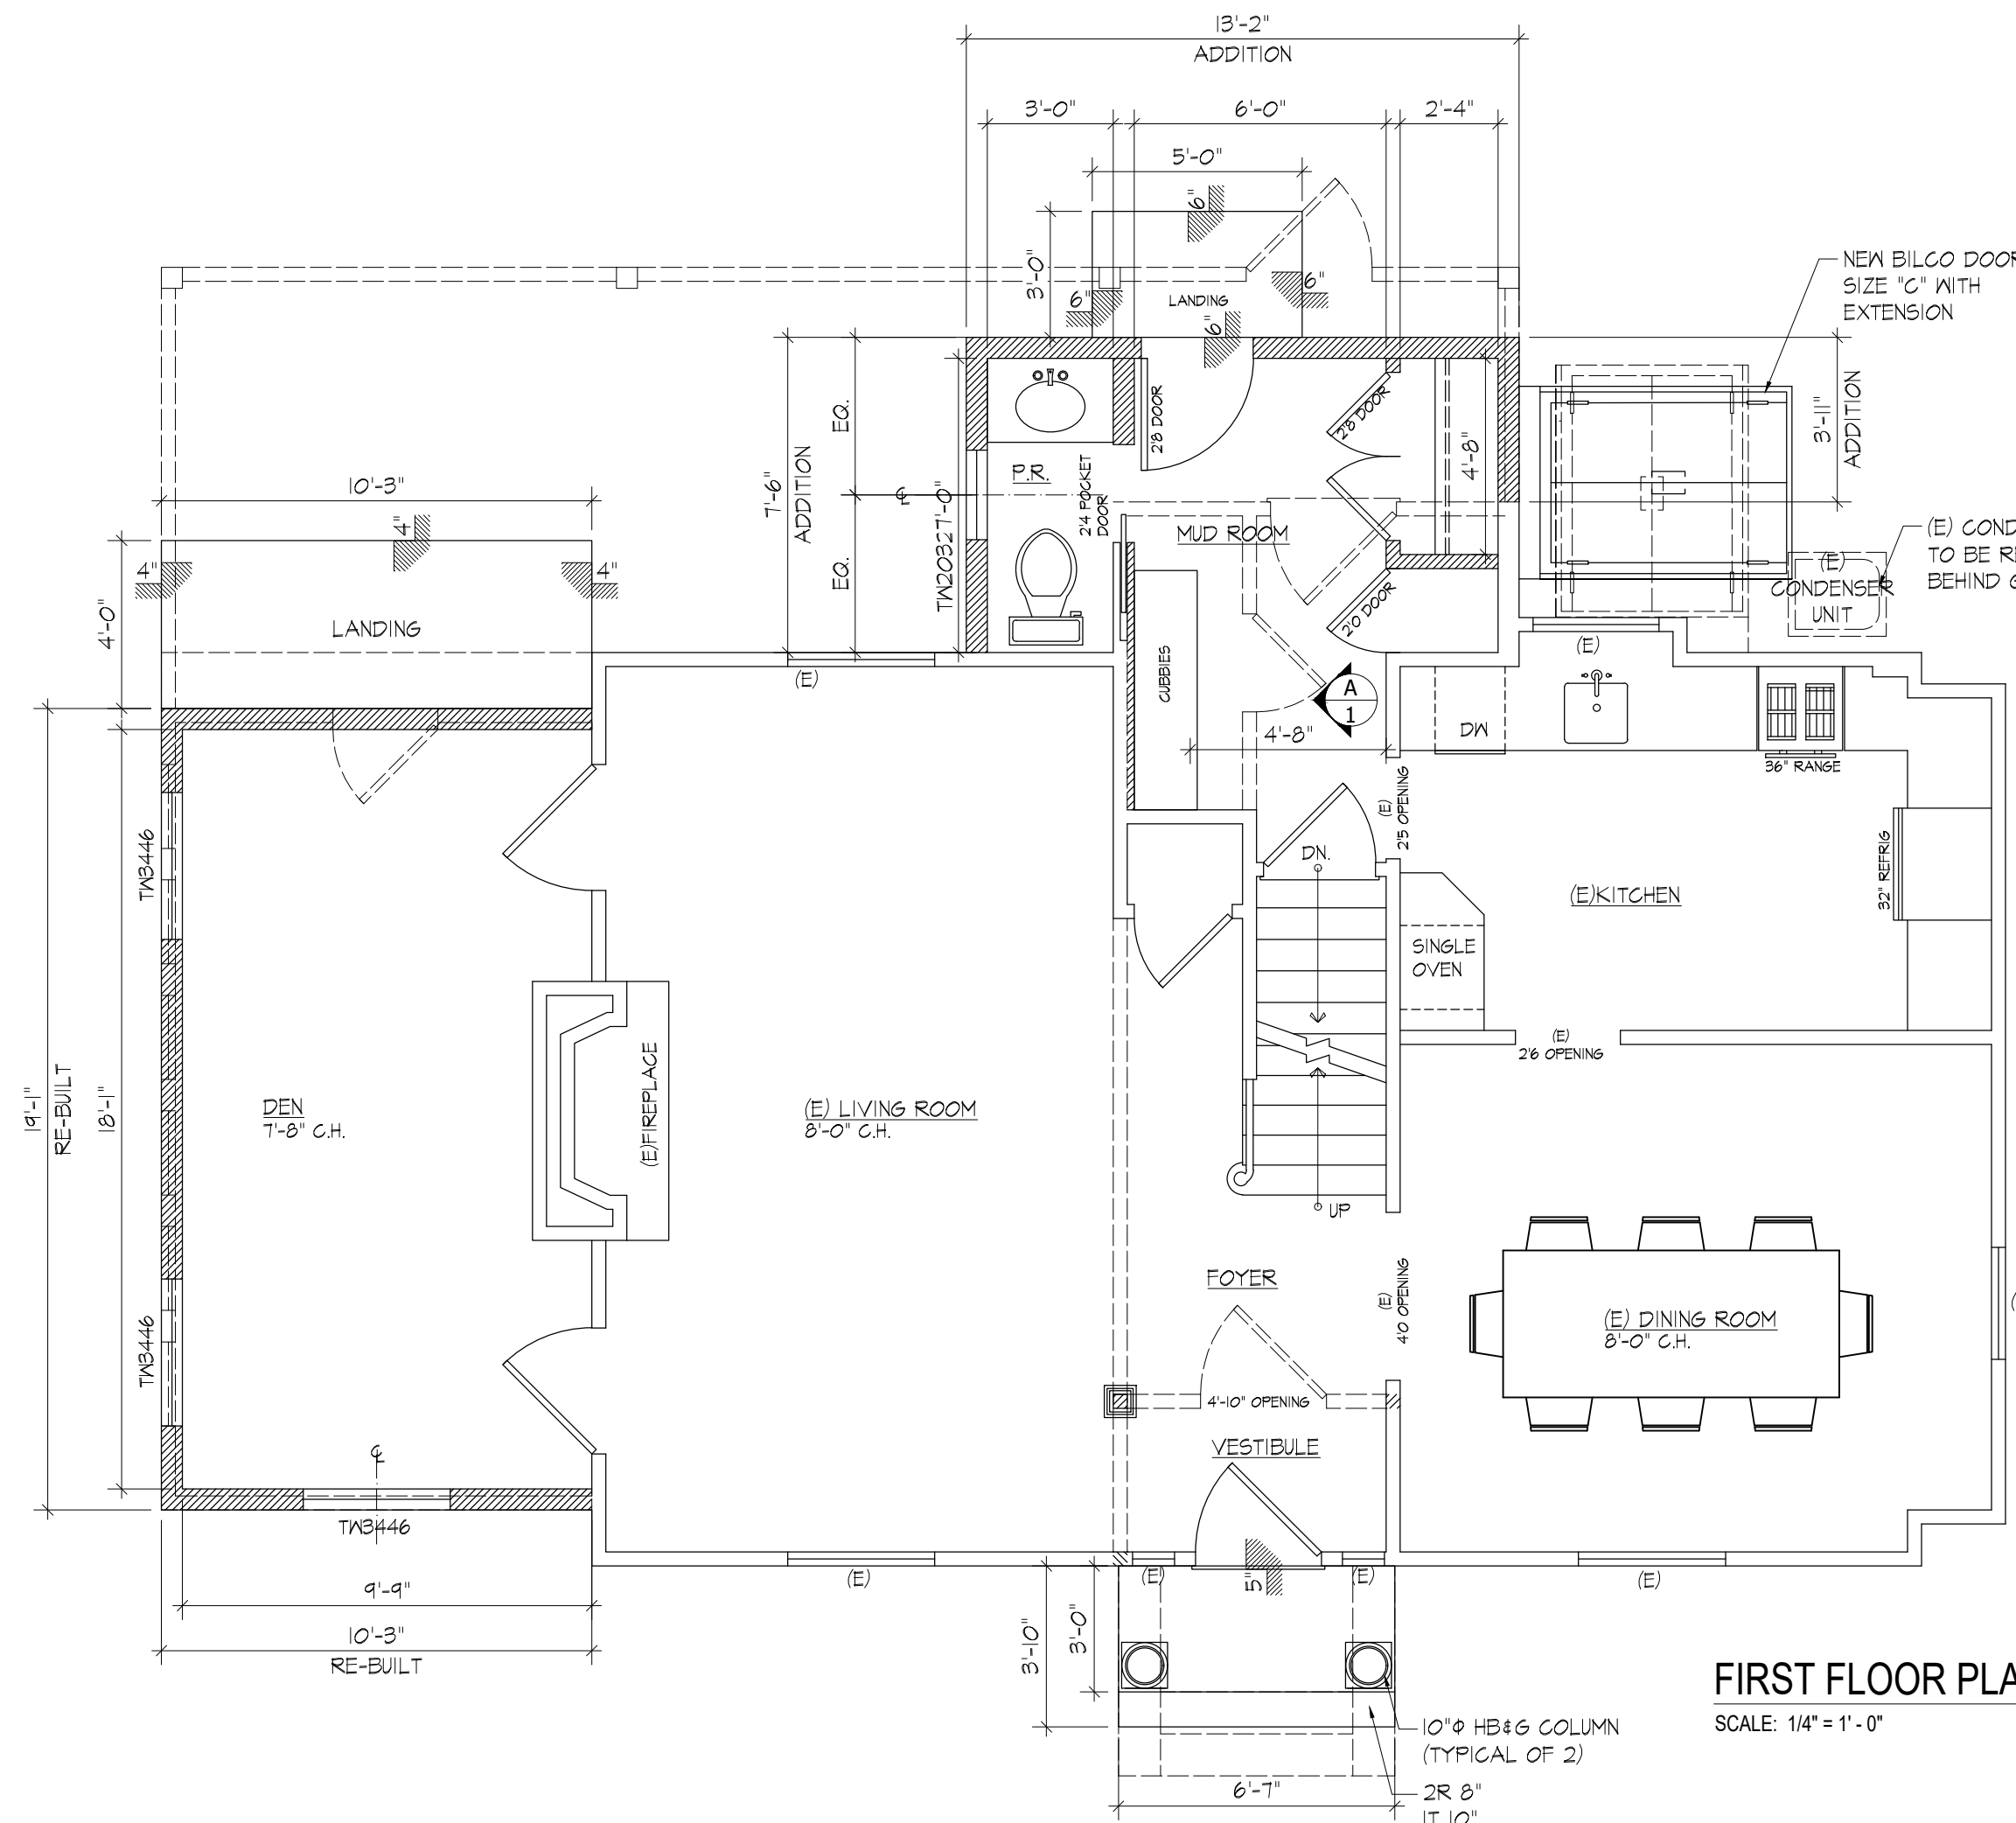


FIRST FLOOR PLAN
SCALE: 1/4" = 1'-0"

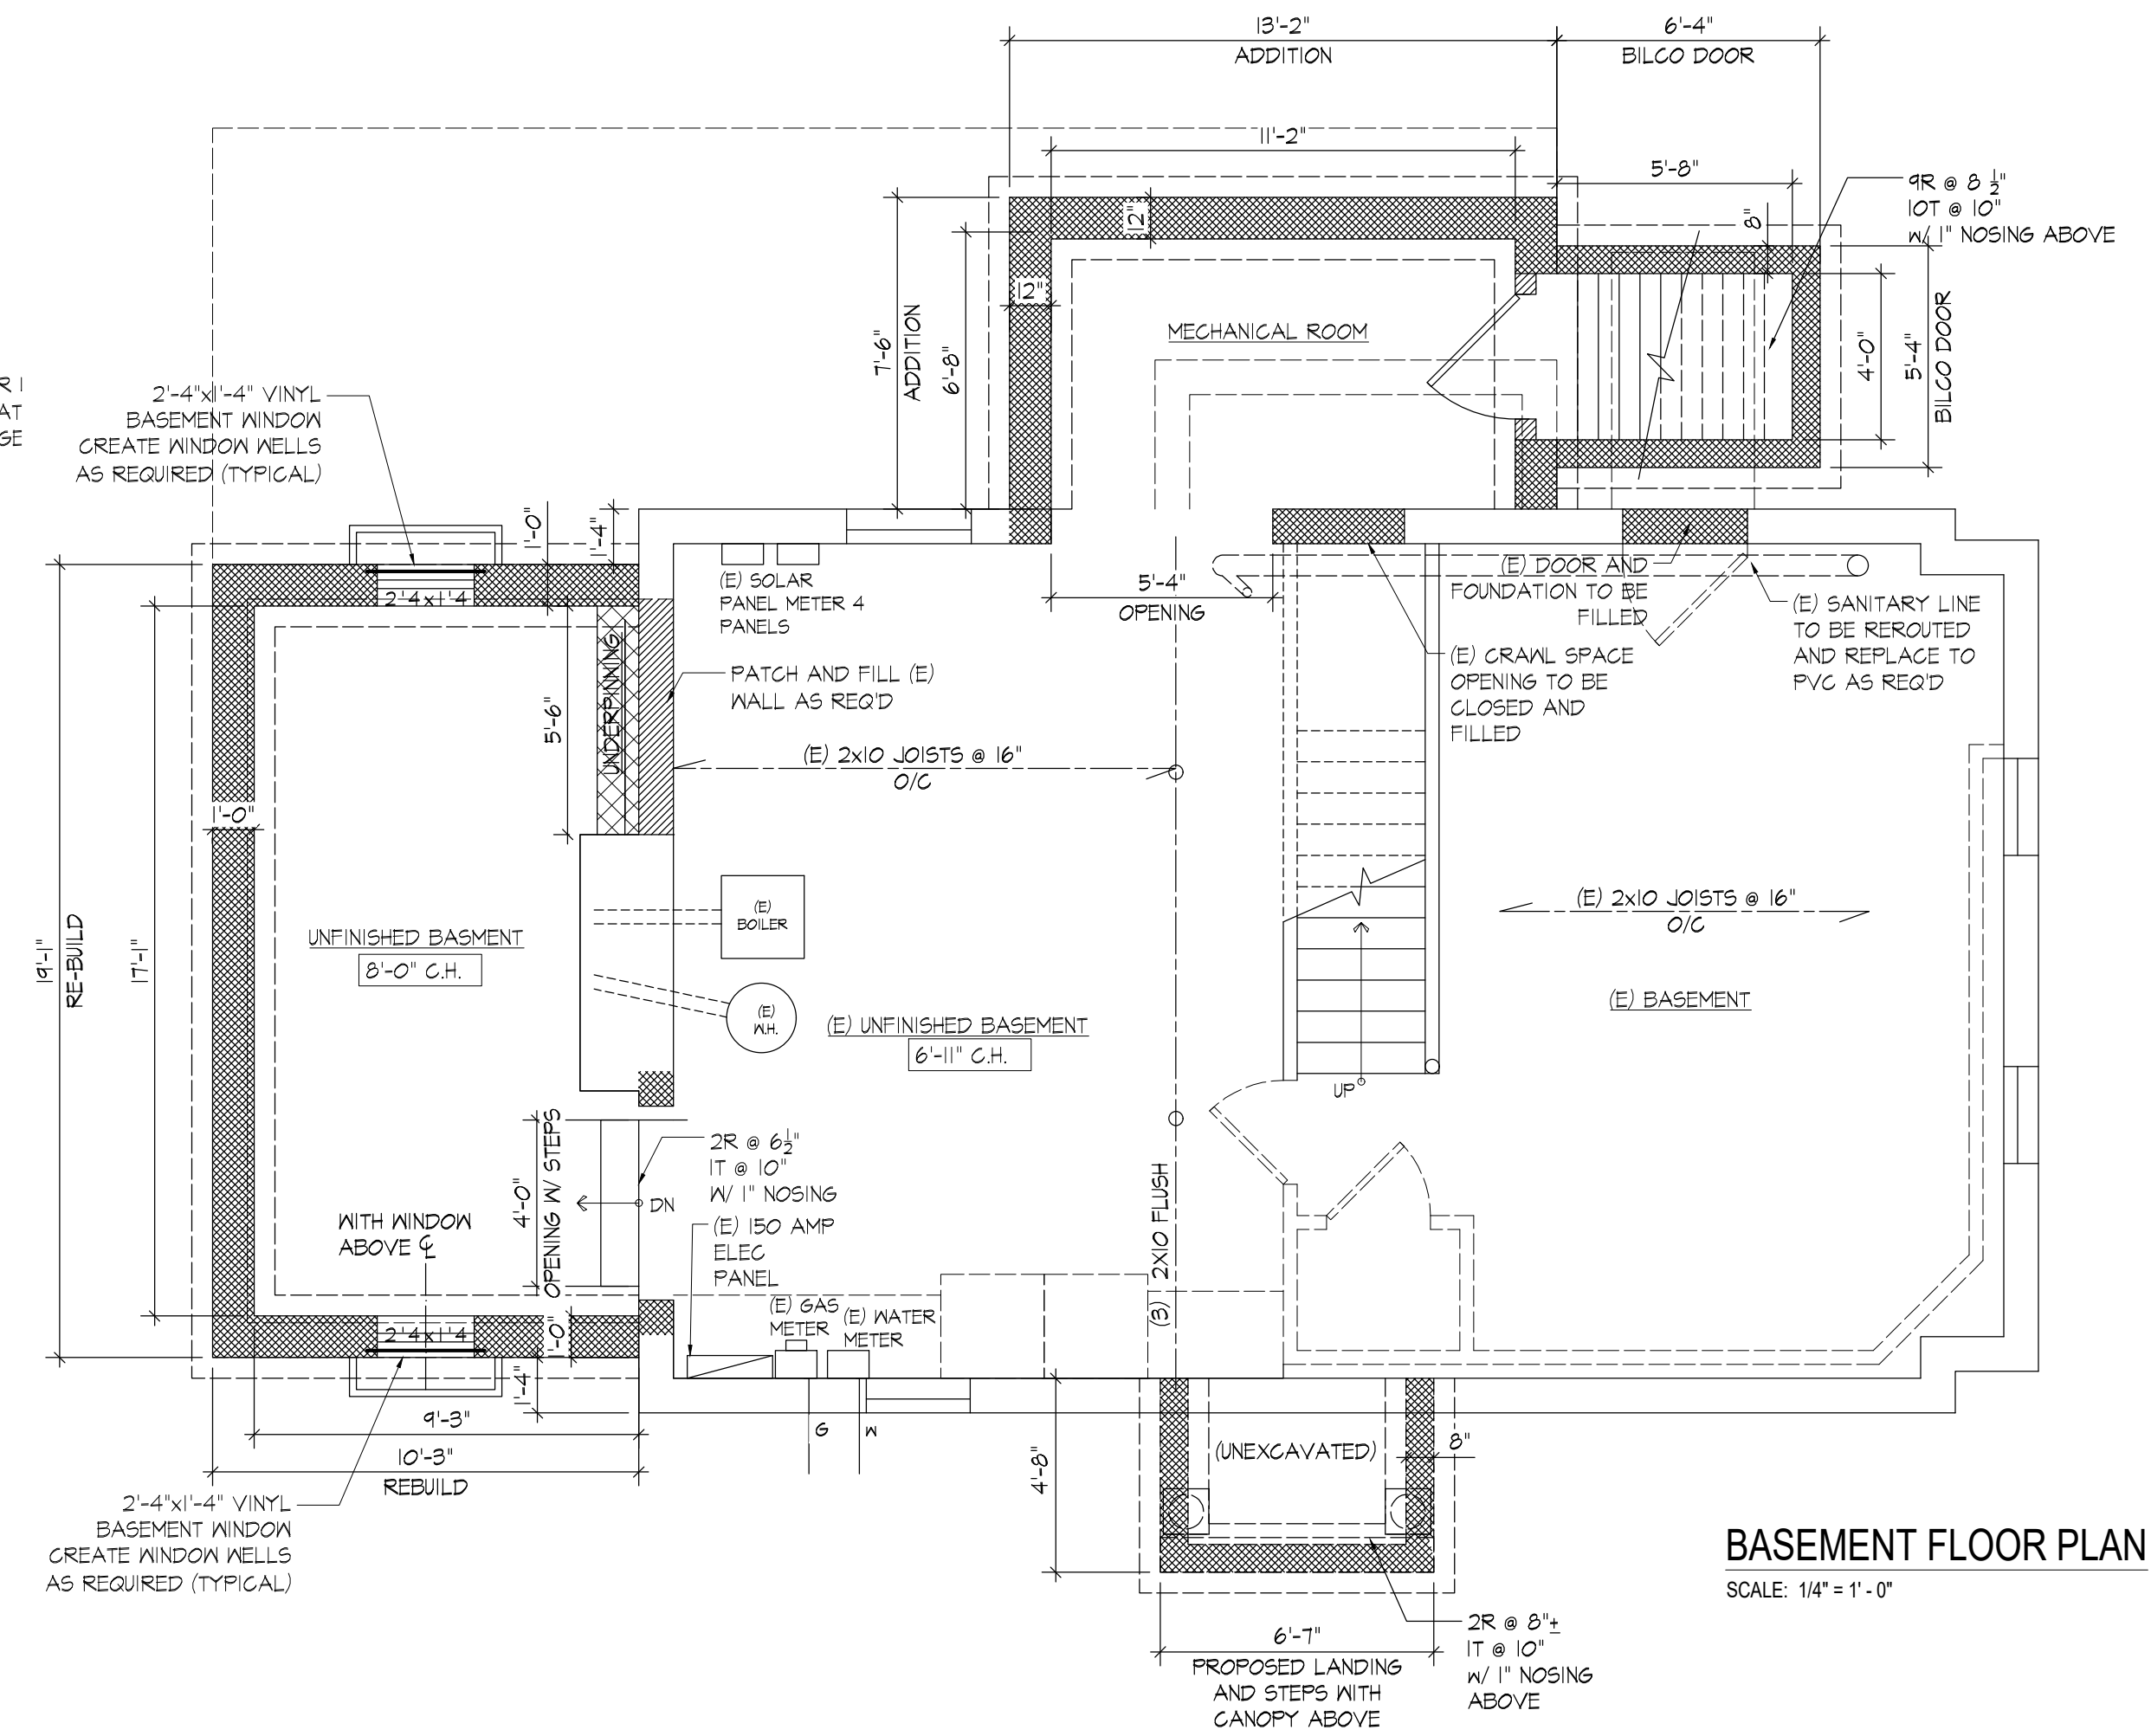

BASEMENT FLOOR PLAN
SCALE: 1/4" = 1'-0"



FRONT ELEVATION
SCALE: 1/4" = 1'-0"

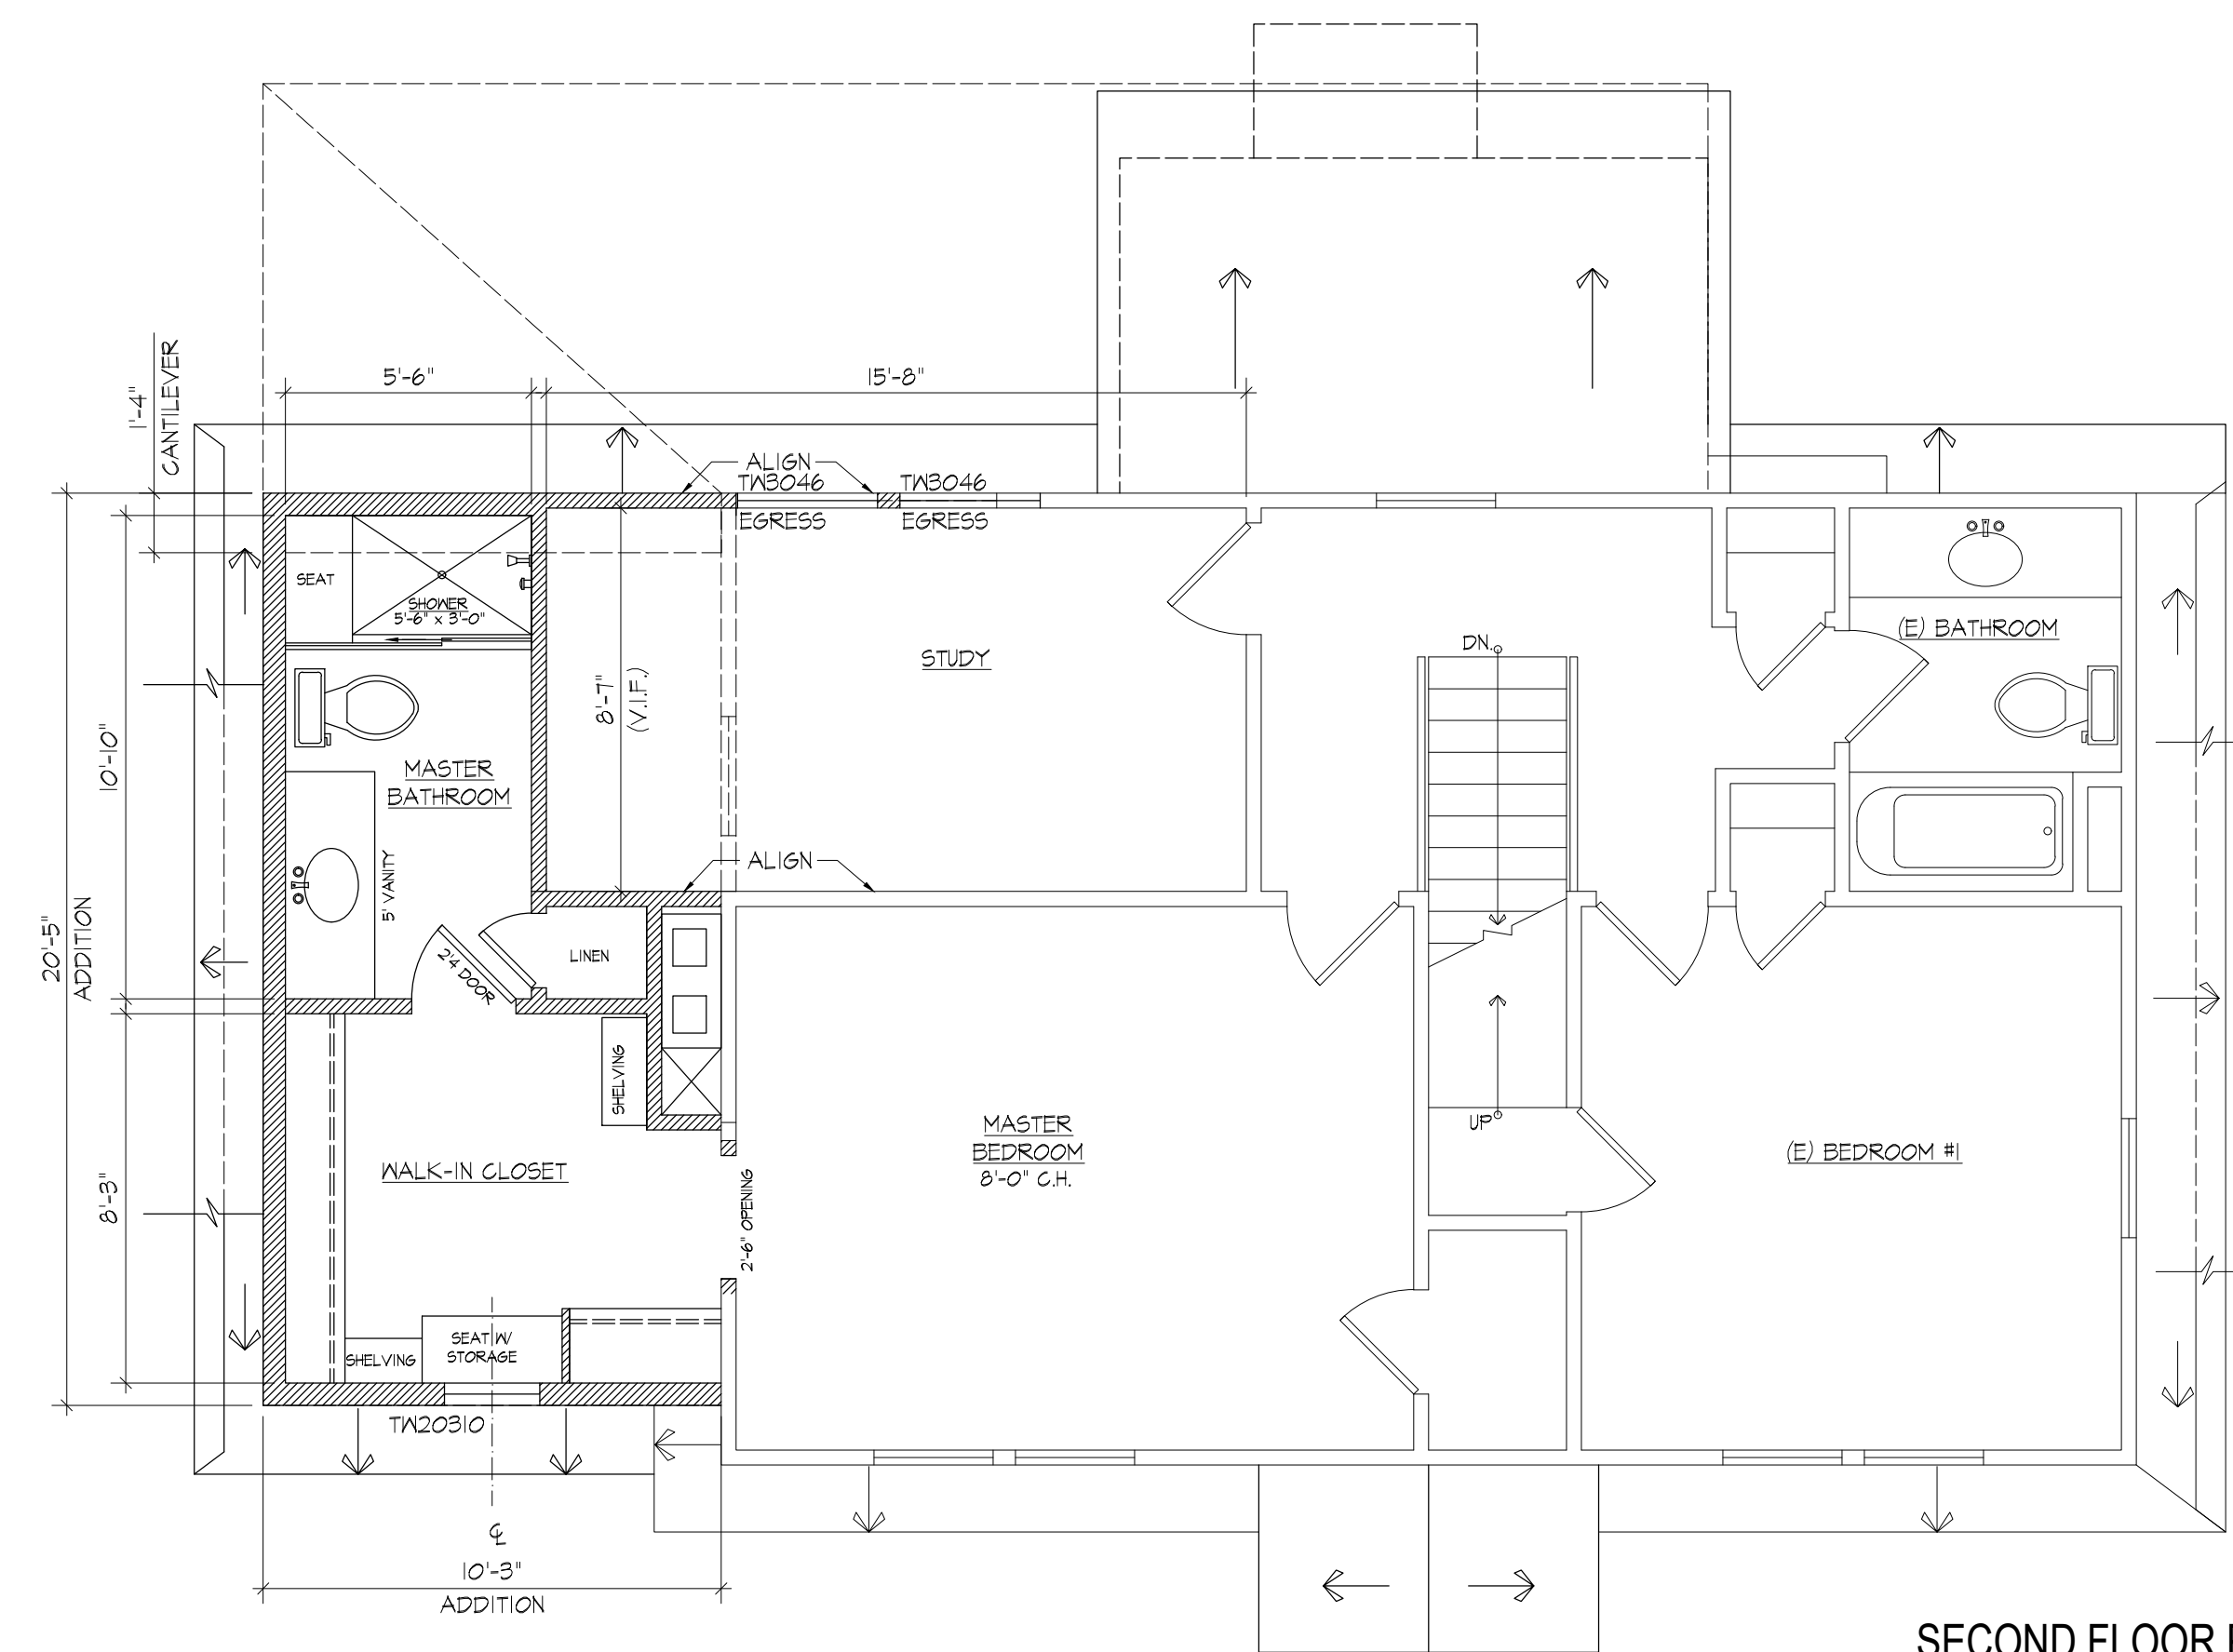

SECOND FLOOR PLAN
SCALE: 1/4" = 1'-0"

REV	DATE	COMMENT
Paredes - Grube Architecture 240 Rock Road, Suite 101, 2nd Floor Glen Rock, New Jersey 07452 (201) 444-6003		
Xiomara C. Paredes, AIA		NJRA/AI 12305 NYRA 022493
PROJECT: EXISTING CONDITIONS FOR: BROWN RESIDENCE 53 ABBINGTON TERRACE GLEN ROCK, NEW JERSEY 07452		
DRAWING TITLE: BASEMENT FLOOR PLAN, FIRST FLOOR PLAN, SECOND FLOOR PLAN AND FRONT ELEVATION		
These documents are for use solely with respect to this project and the Architect shall retain all rights, including the copyright. Any other use is prohibited without prior written consent of the Architect.		SEAL:
DRAWN BY: KK	DRAWING NUMBER:	
SCALE: AS NOTED	PRE-3	
DATE: APR 12, 2021	SHEET 1 OF 1	
JOB NUMBER:		